

MATCHLINE PLAN (SHEET 56)


REVISIONS			
DATE	DESCRIPTION	DATE	DESCRIPTION

DAVID A. REID, P.E.
 P.E. LICENSE NUMBER 38794
 HAMILTON ENGINEERING & SURVEYING, LLC
 431 E. HORATIO AVE., SUITE 260
 ORLANDO, FL 32751
 (407) 629-8330 EXT 150




WESTSIDE BLVD. RIGHT OF WAY EXHIBIT (1)

SHEET NO.
55

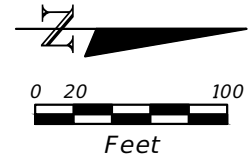


MATCHLINE PLAN (SHEET 55)

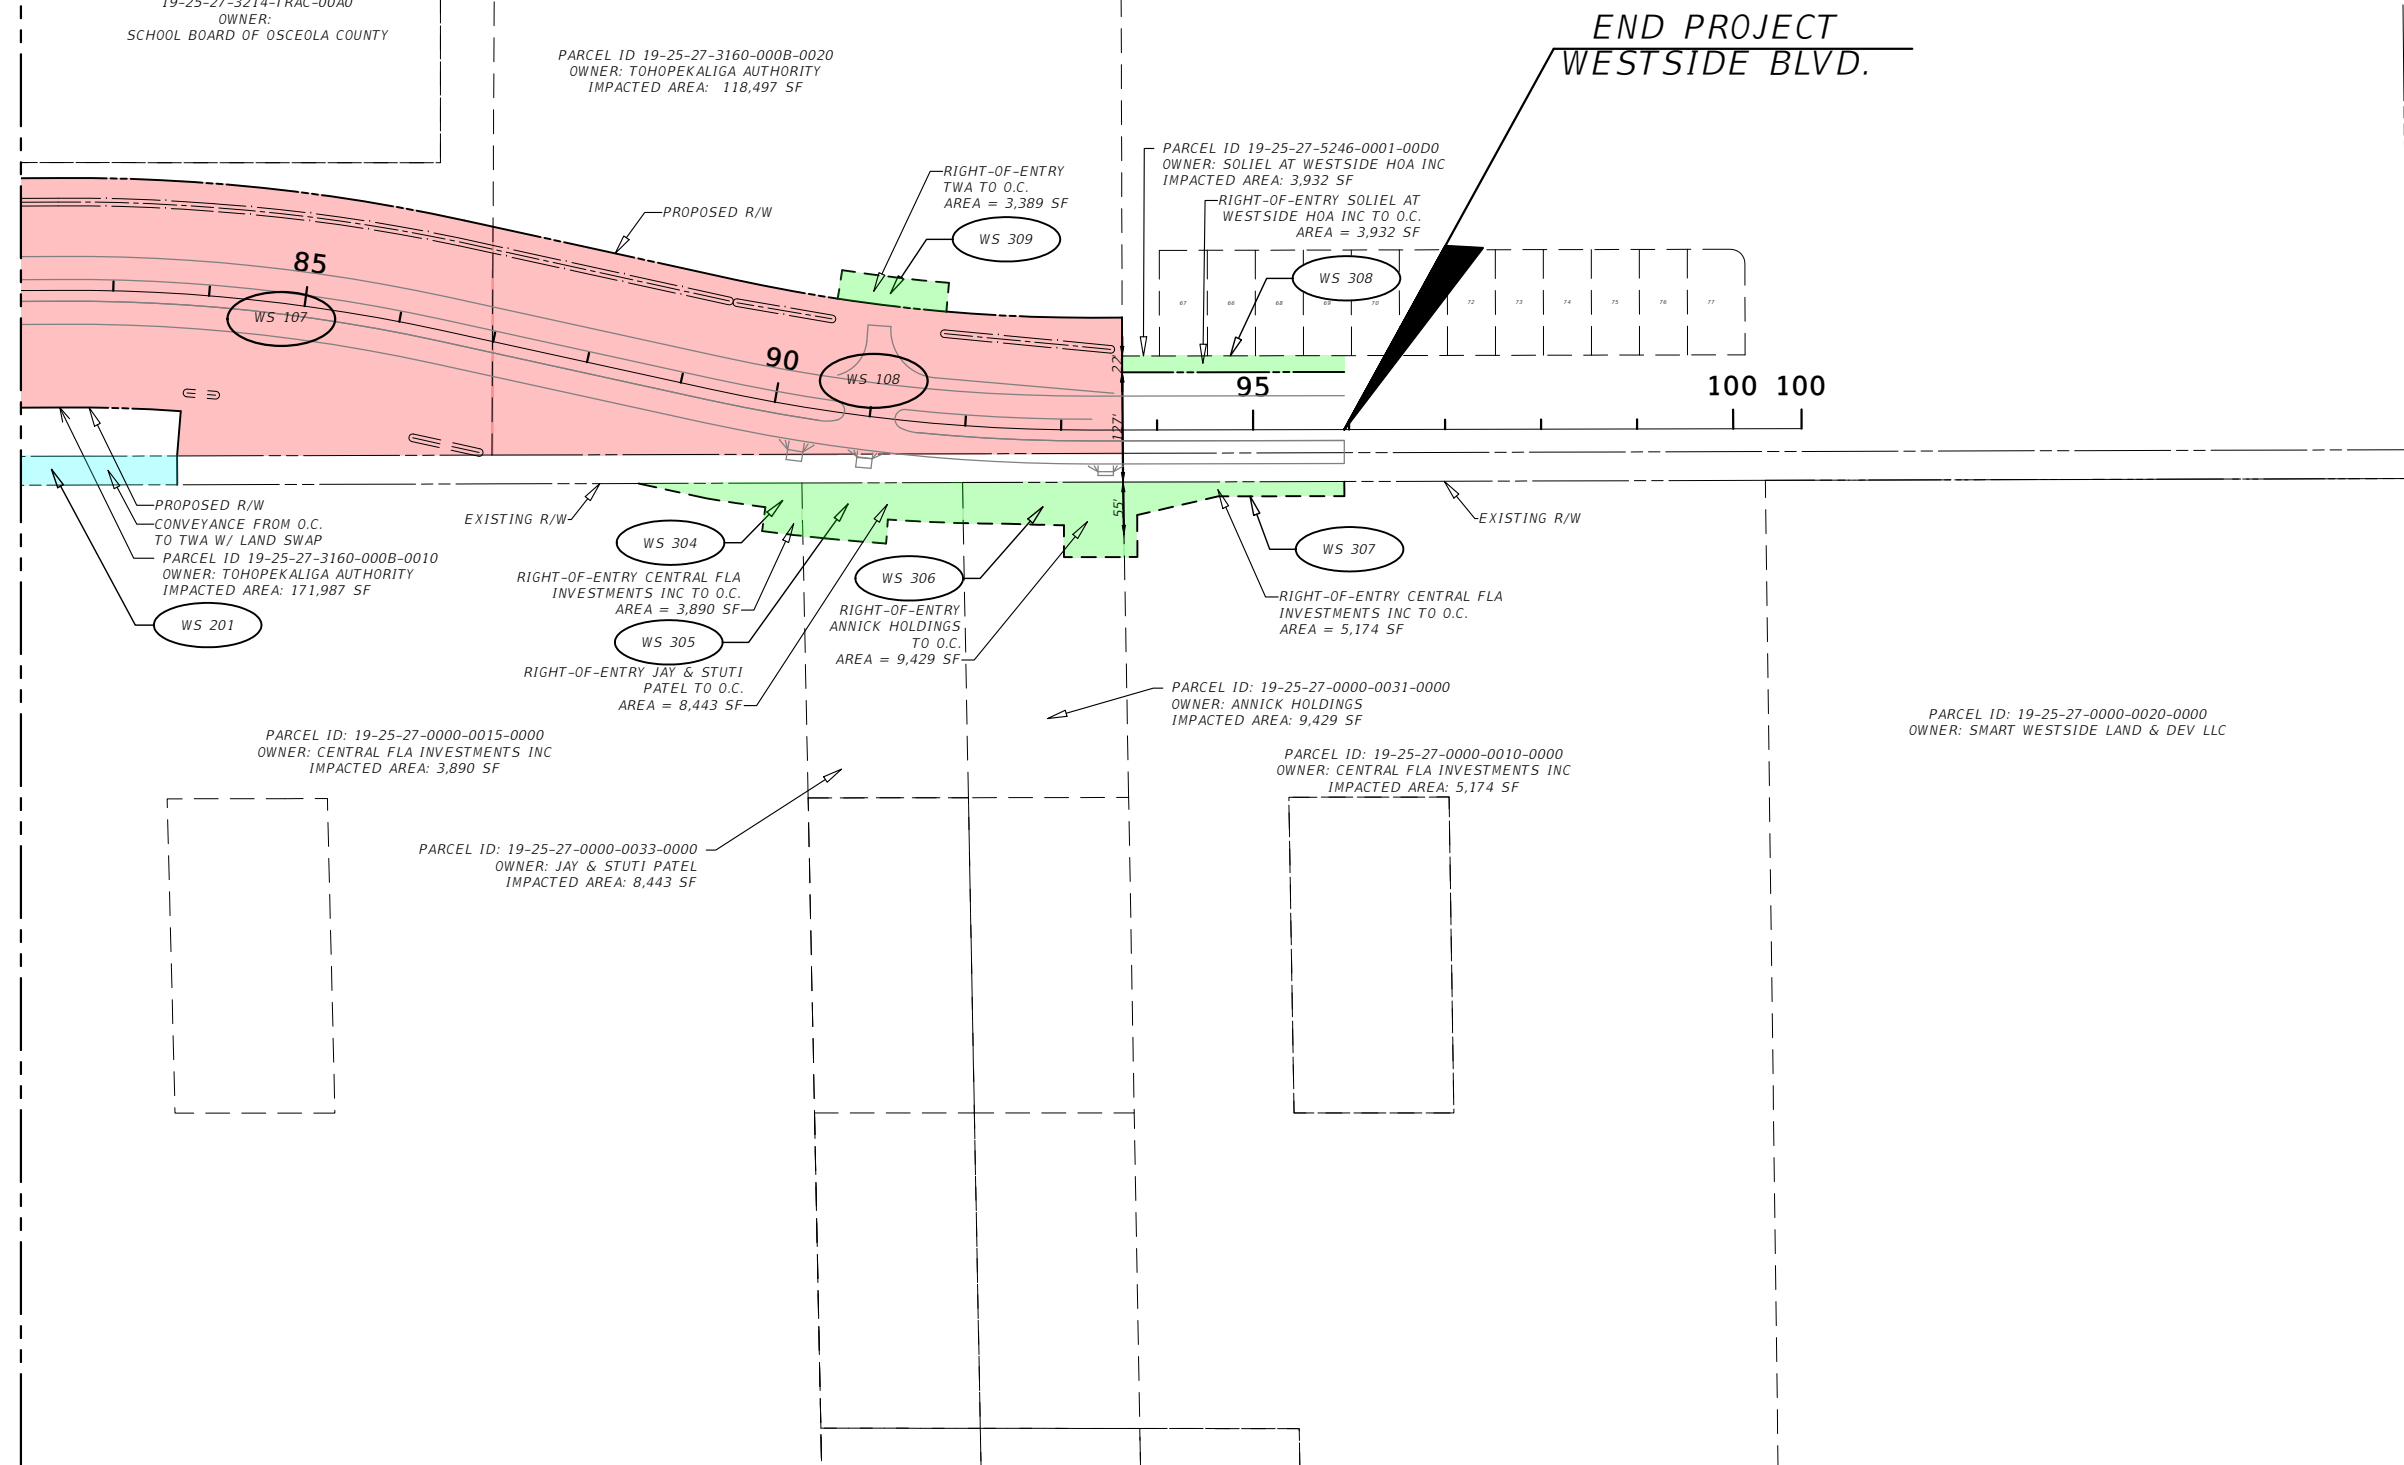

REVISIONS			
DATE	DESCRIPTION	DATE	DESCRIPTION

DAVID A. REID, P.E.
 P.E. LICENSE NUMBER 38794
 HAMILTON ENGINEERING & SURVEYING, LLC
 431 E. HORATIO AVE., SUITE 260
 ORLANDO, FL 32751
 (407) 629-8330 EXT 150

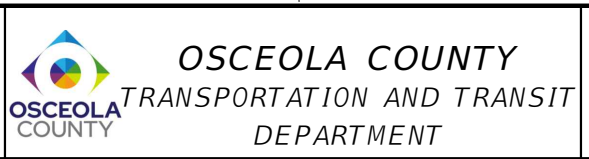

OSCEOLA COUNTY
 TRANSPORTATION AND TRANSIT
 DEPARTMENT

SHEET
 NO.
 56