

OPTION 1A

Partin Settlement Road Four-Lane Divided Section (Narrow Median)



DESIGN SPEED:

- Neptune Rd to US 192 = 40 MPH
- US 192 to Star Magnolia Dr = 45 MPH
- Star Magnolia Dr to Lakeshore Dr = 40 MPH

OPTION 2

106' Required Right-of-Way

Median


Travel

Bike

Travel

Partin Settlement Road Four-Lane Divided Section (Wider Median with Bicycle Lanes)



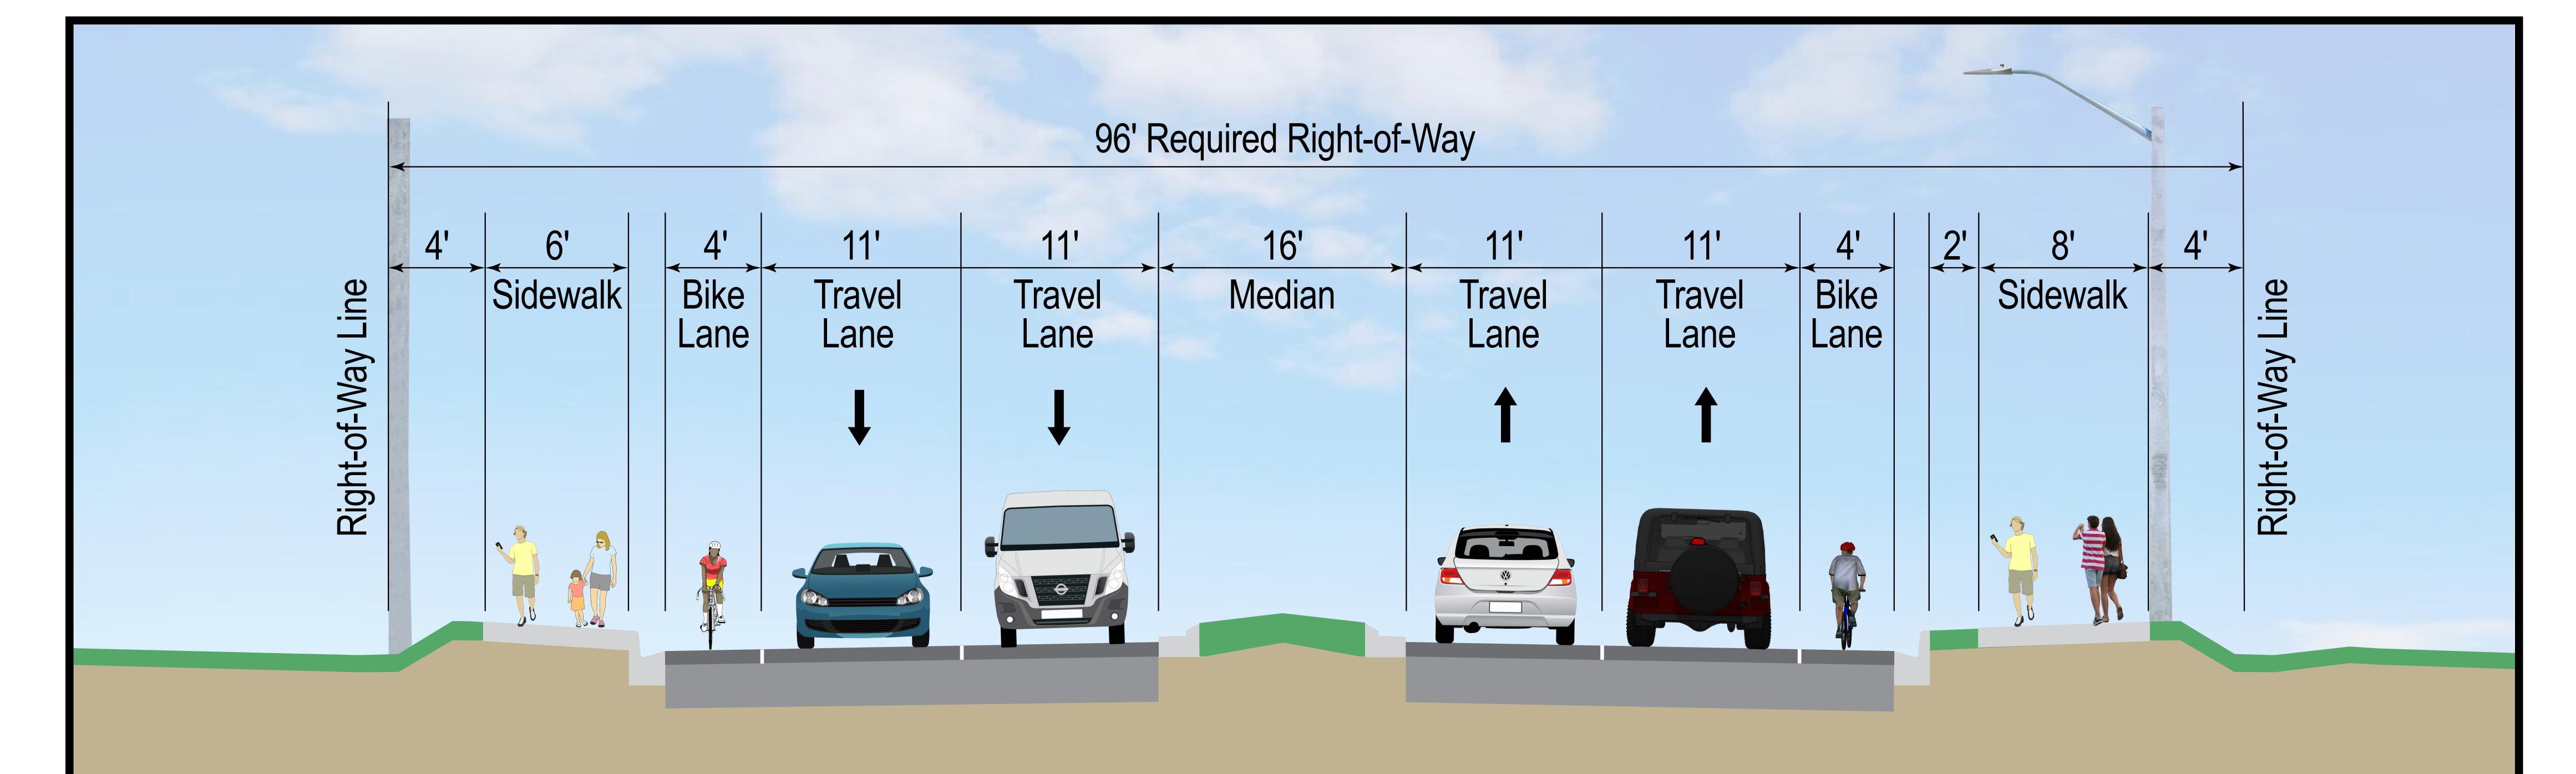

DESIGN SPEED:

■ Neptune Rd to US 192 = 40 MPH

Neptune Rd to US 192 = 40 MPH

US 192 to Star Magnolia Dr = 45 MPH


Star Magnolia Dr to Lakeshore Dr = 40 MPH

- US 192 to Star Magnolia Dr = 45 MPH
- Star Magnolia Dr to Lakeshore Dr = 40 MPH

OPTION 1B

Partin Settlement Road Four-Lane Divided Section (Narrow Median with Bicycle Lanes)



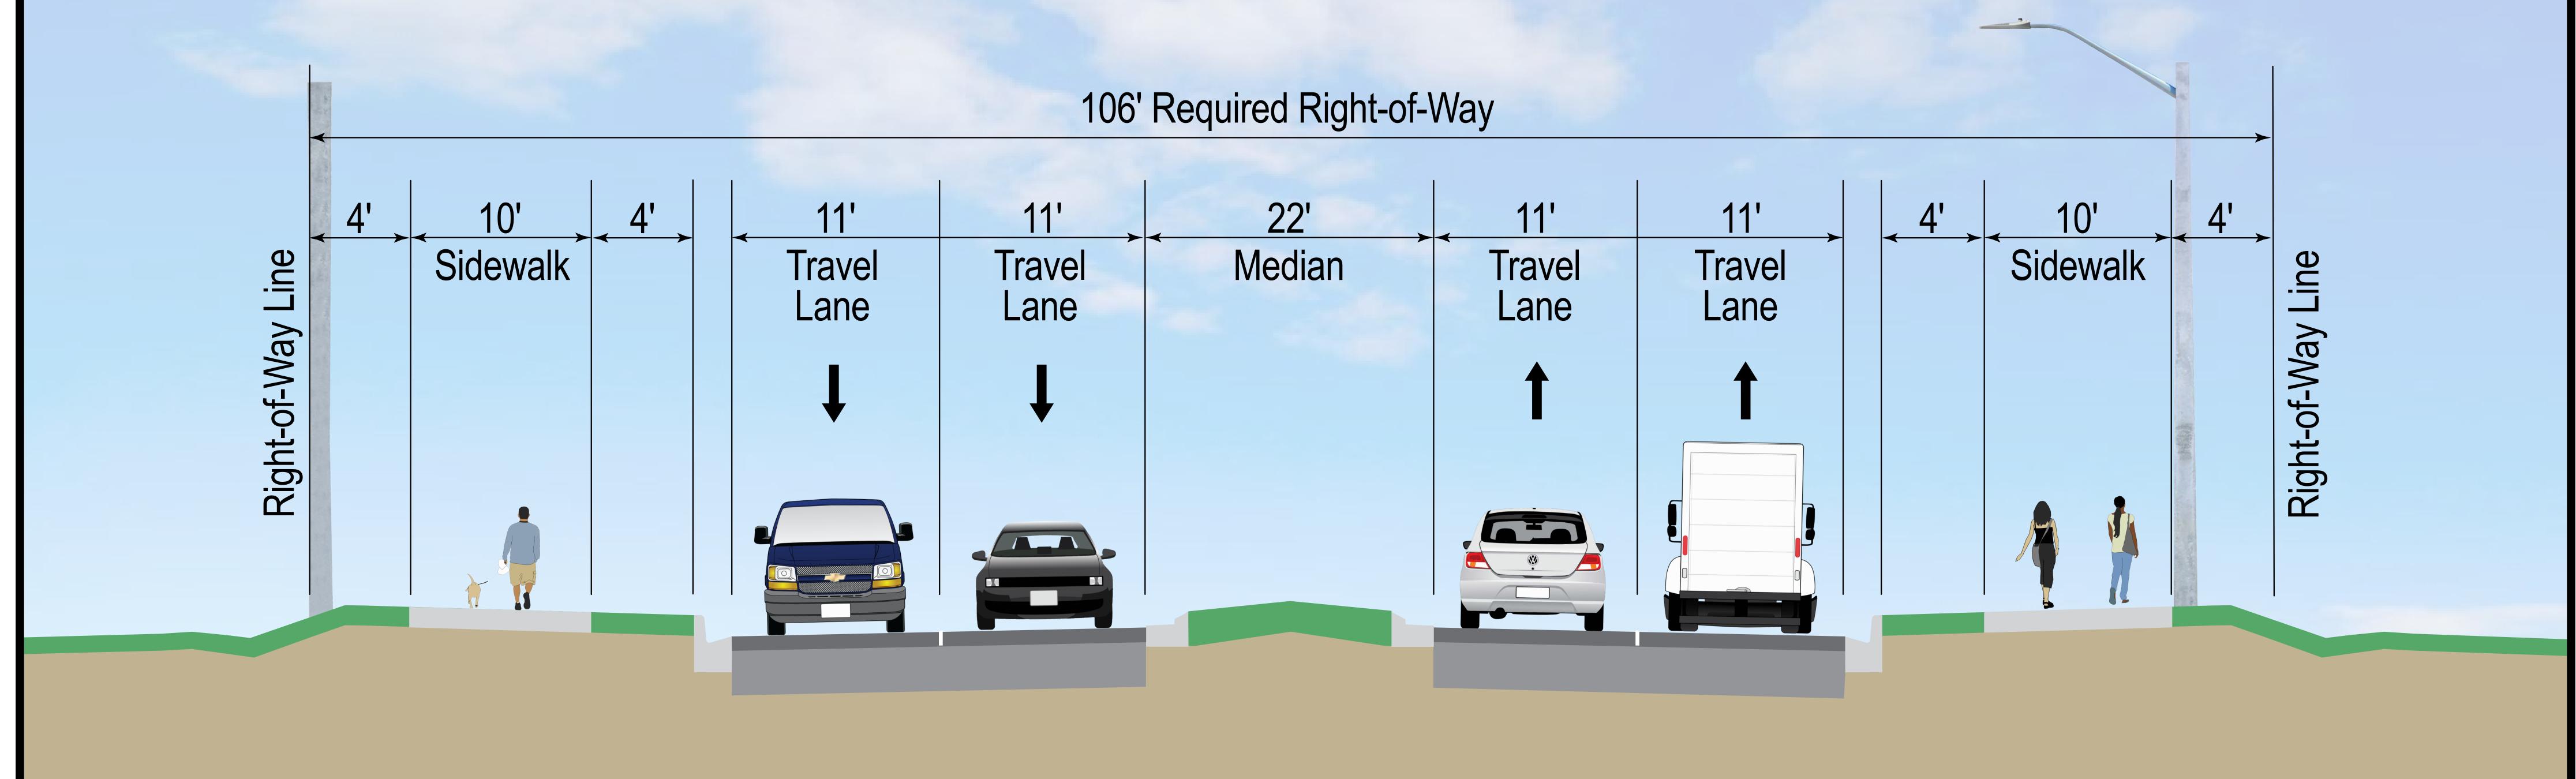

DESIGN SPEED:

- Neptune Rd to US 192 = 40 MPH
- US 192 to Star Magnolia Dr = 45 MPH
- Star Magnolia Dr to Lakeshore Dr = 40 MPH

OPTION 3

Partin Settlement Road Four-Lane Divided Section (Wider Median)





PROPOSED TYPICAL SECTION OPTIONS